



Triq ix-Xatt Ta' Qui-Si-Sana

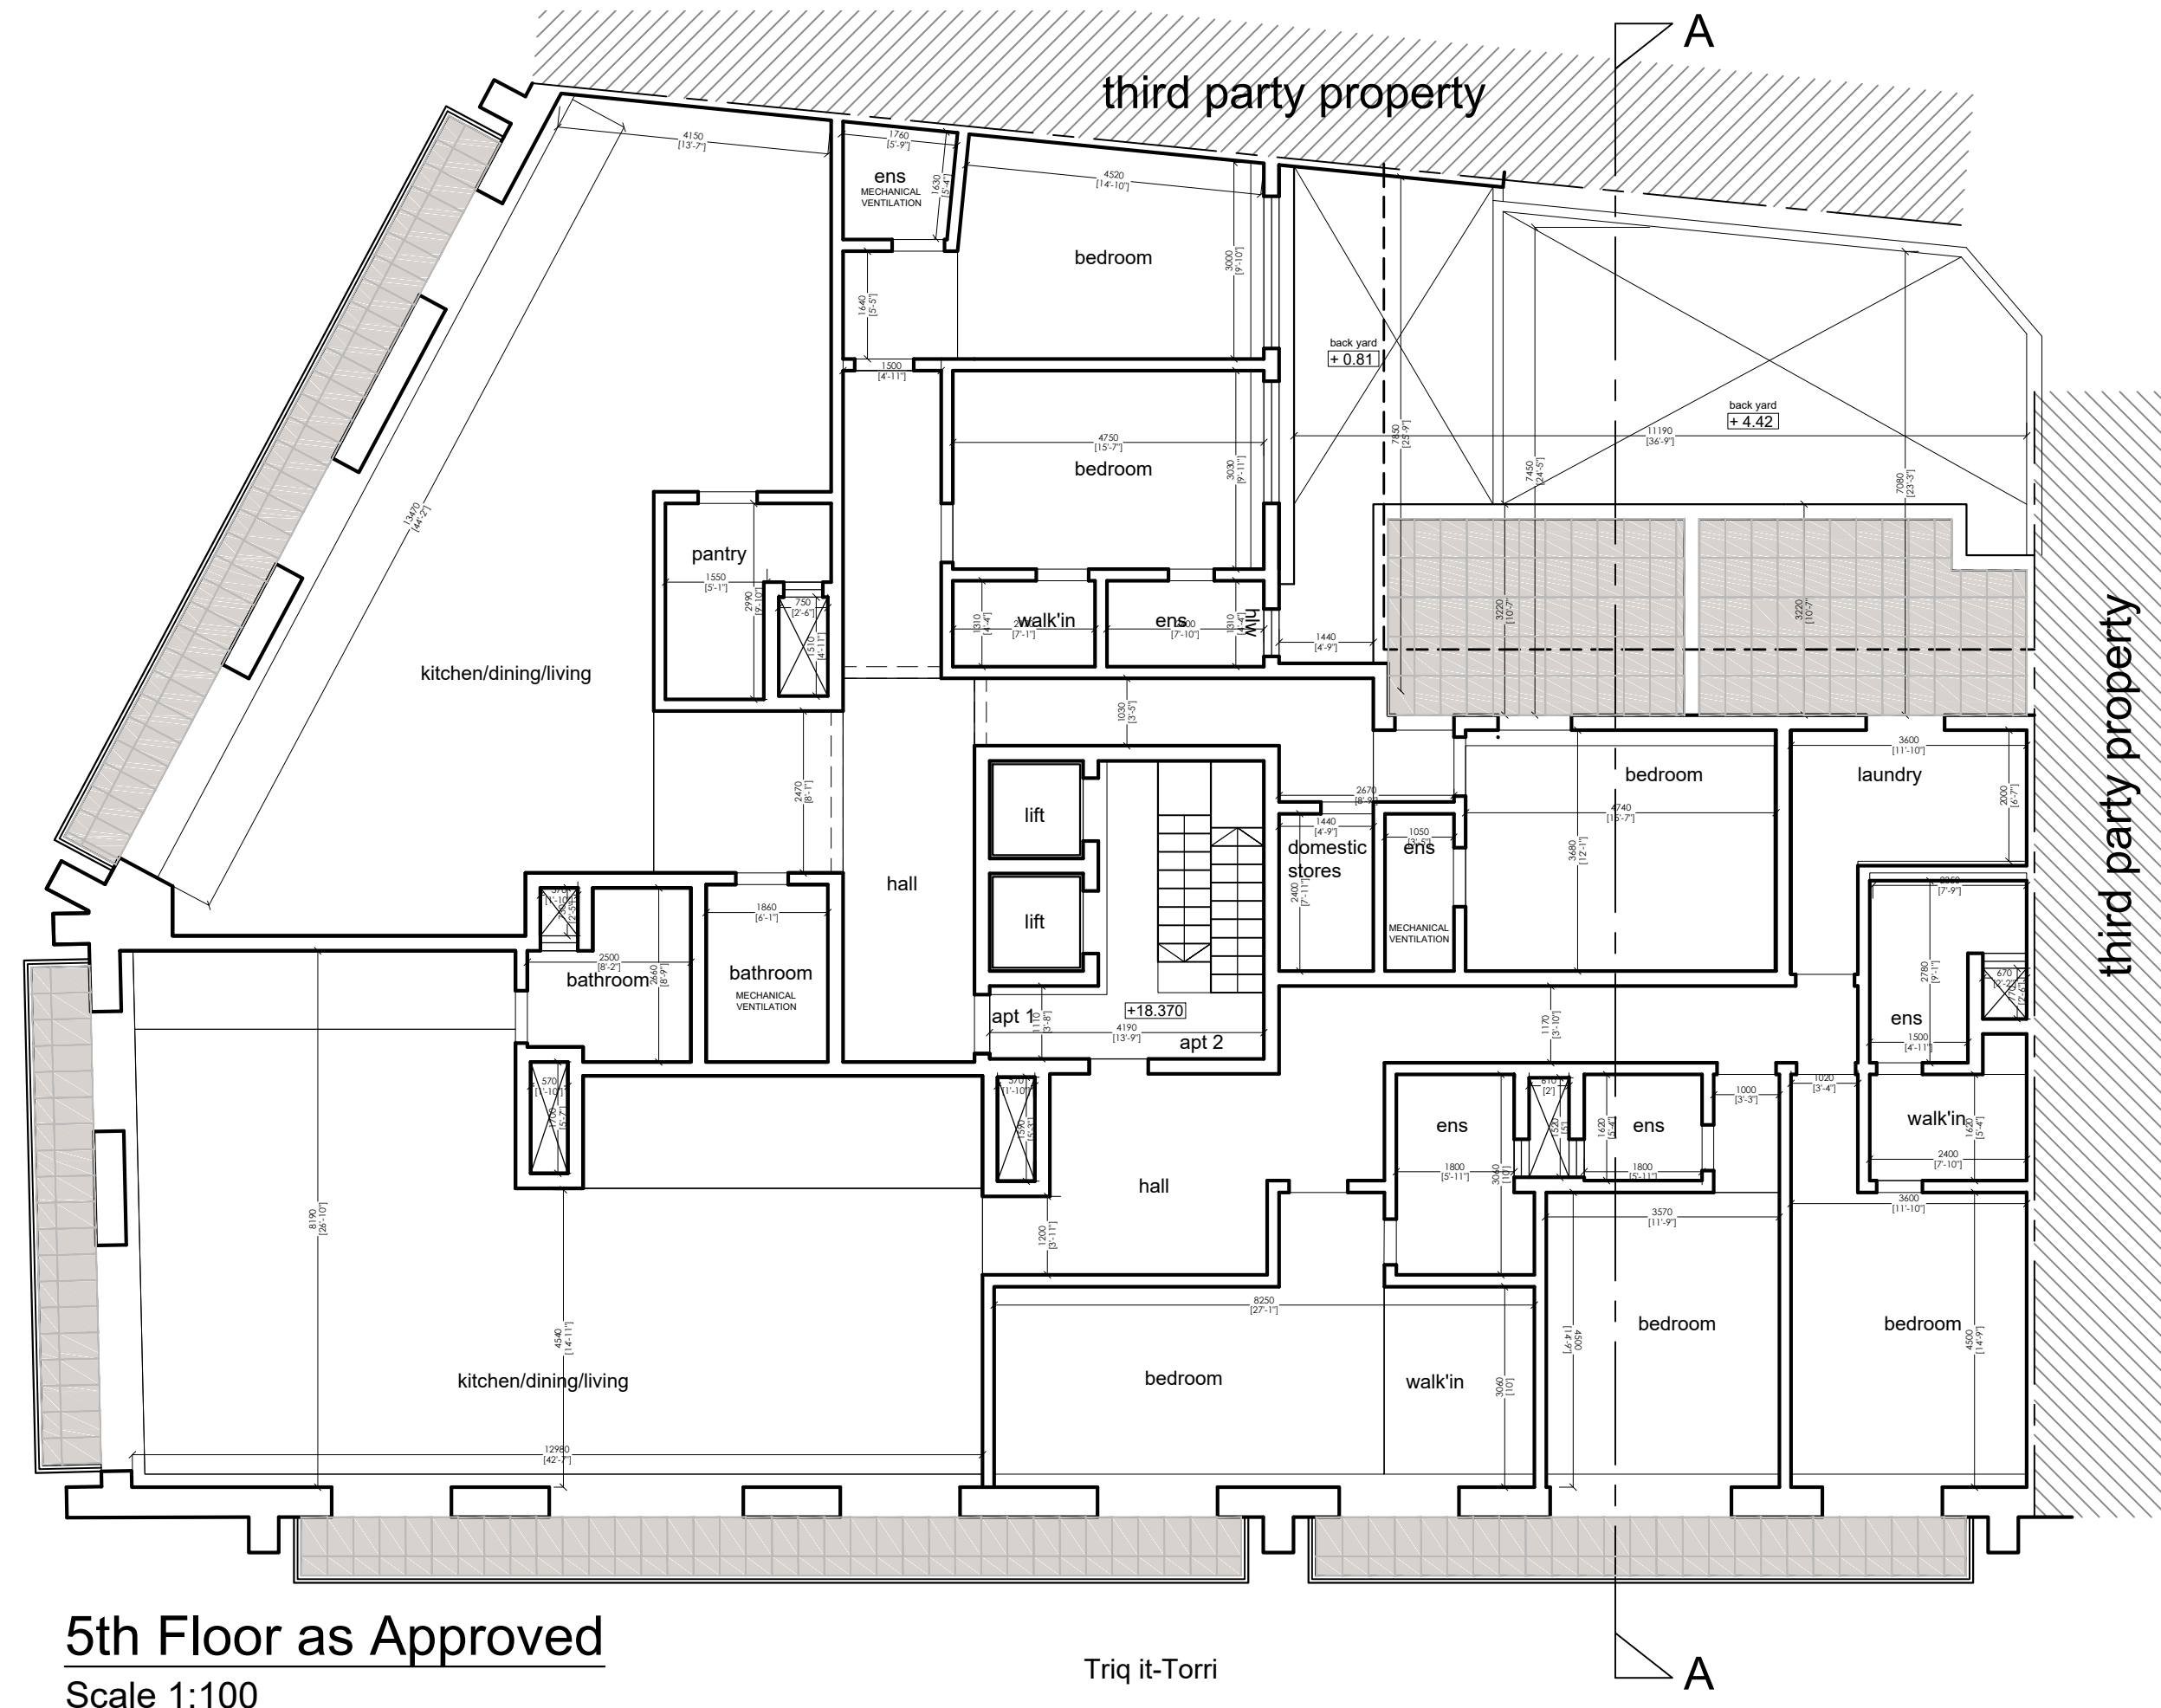

5th Floor as Approved  
Scale 1:100


Triq it-Torri

Triq ix-Xatt Ta' Qui-Si-Sana

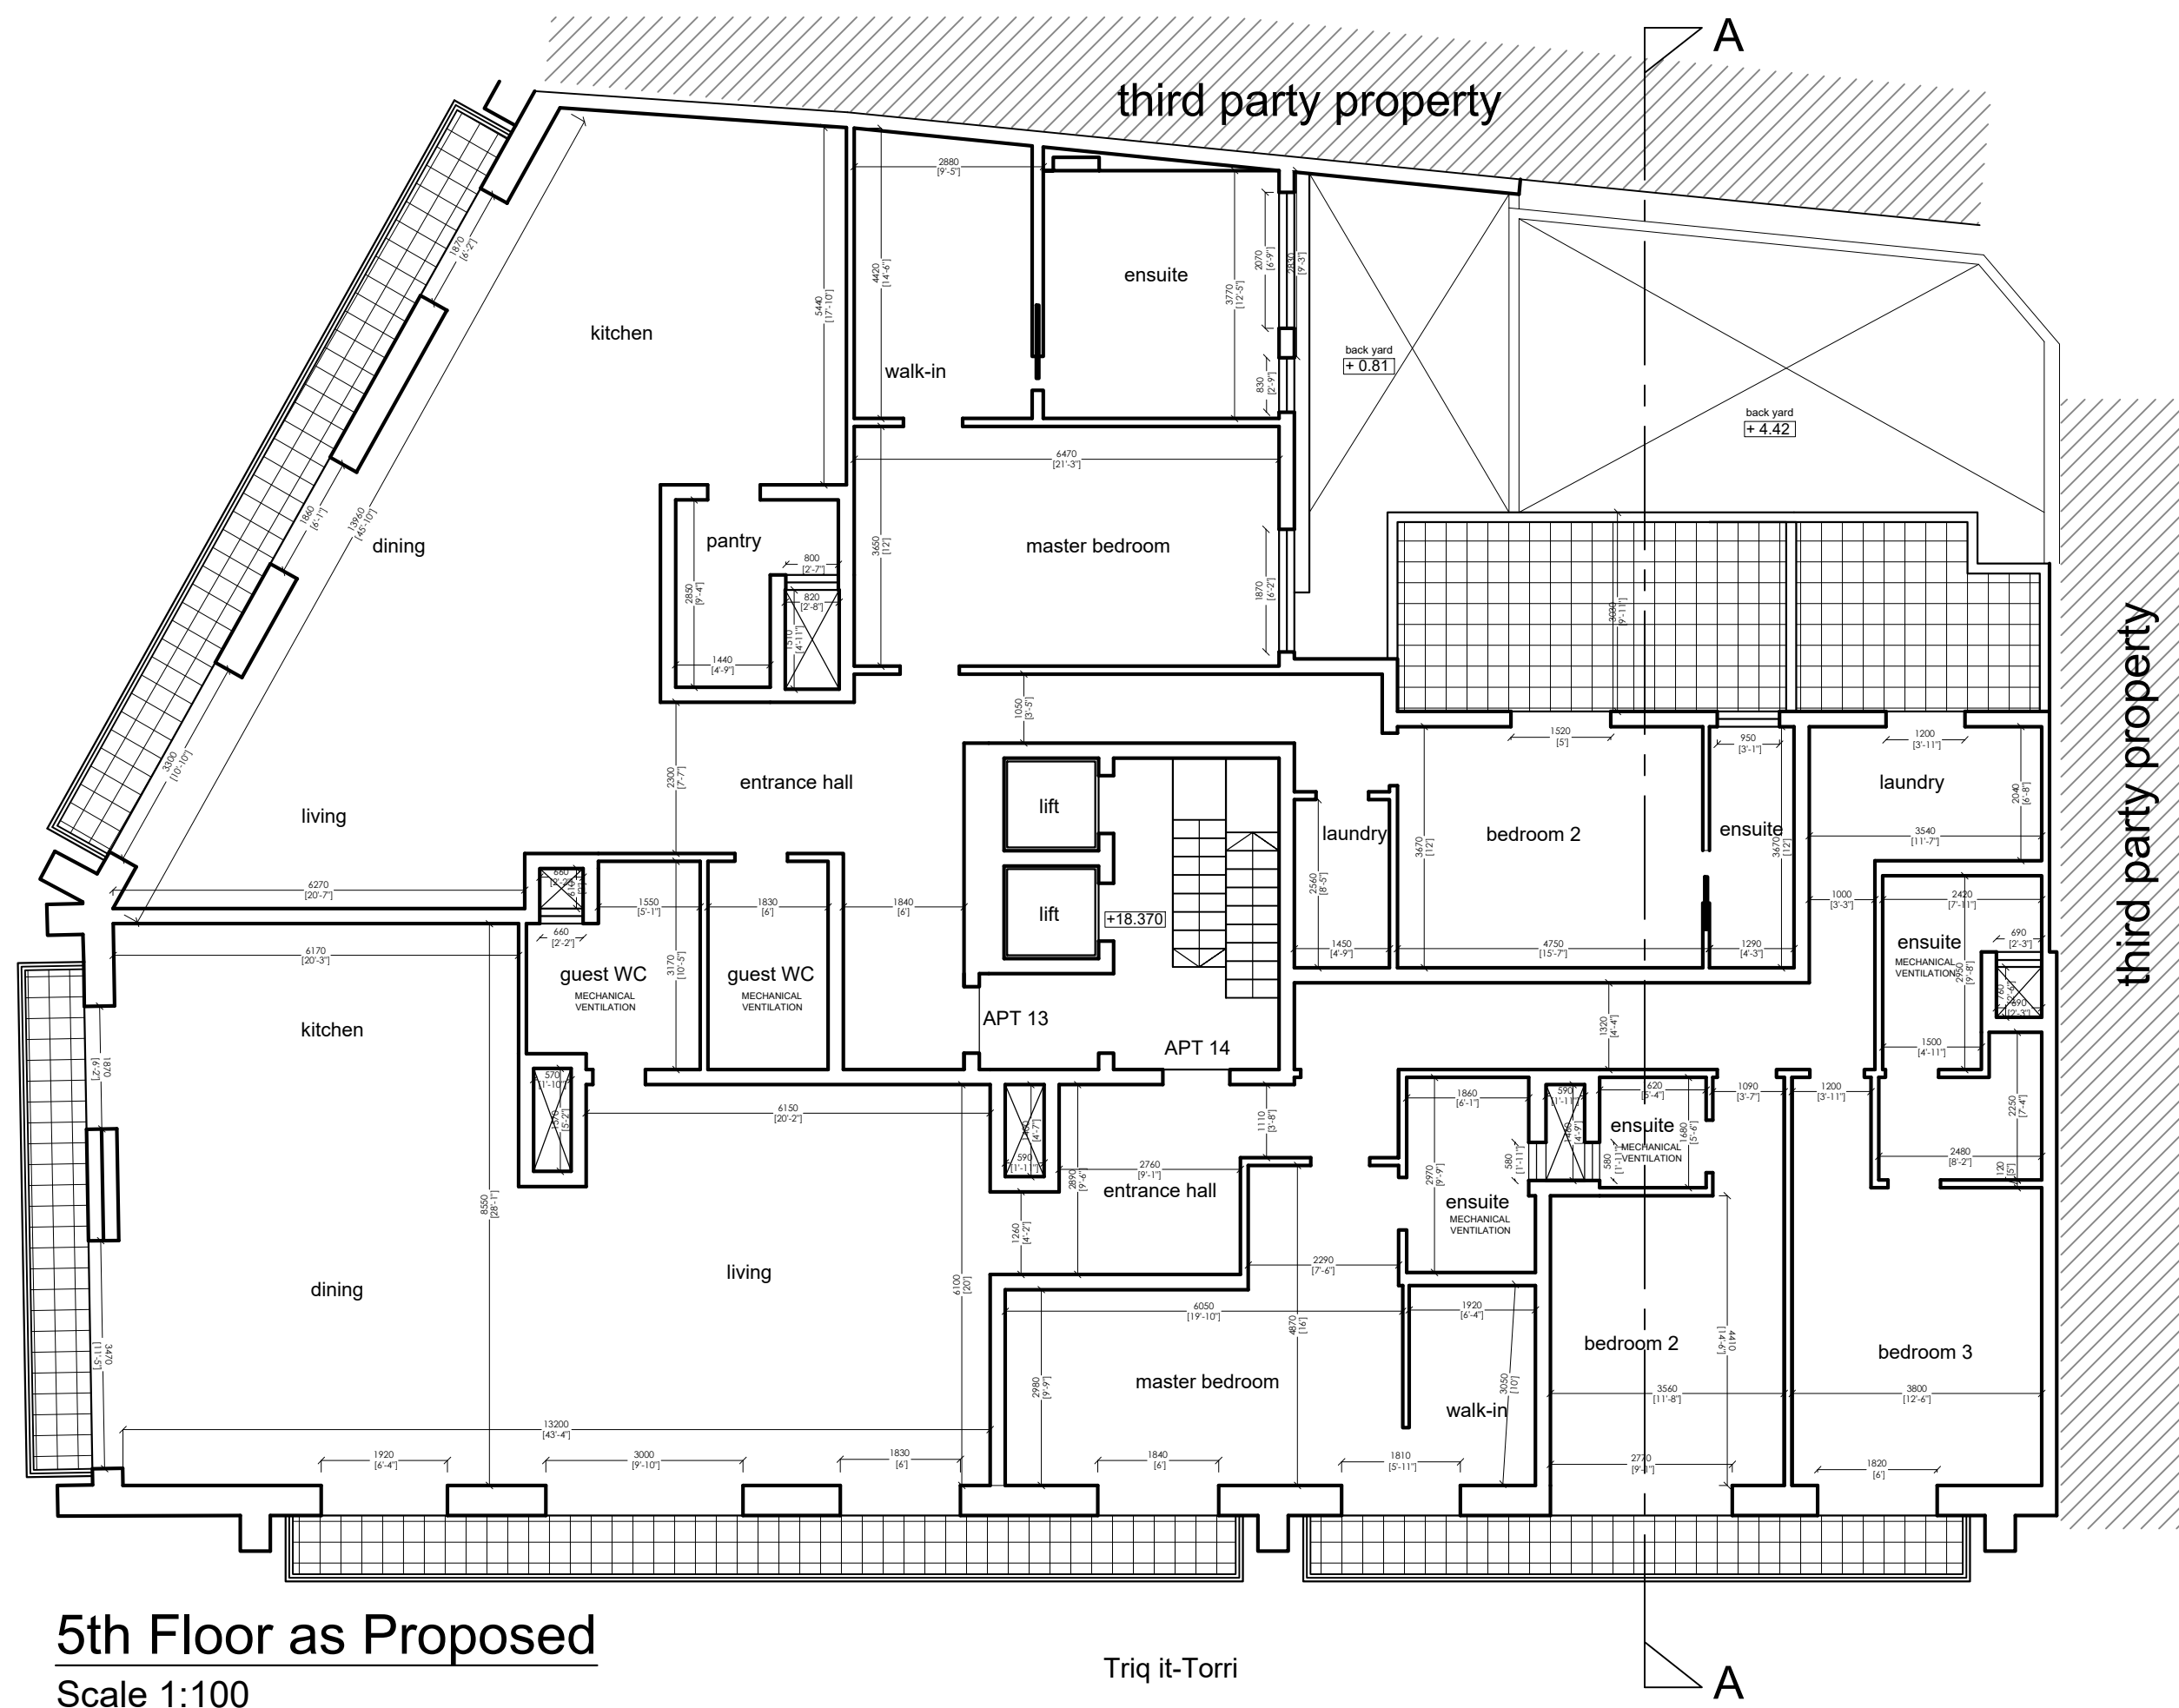

5th Floor as Proposed  
Scale 1:100

Triq it-Torri

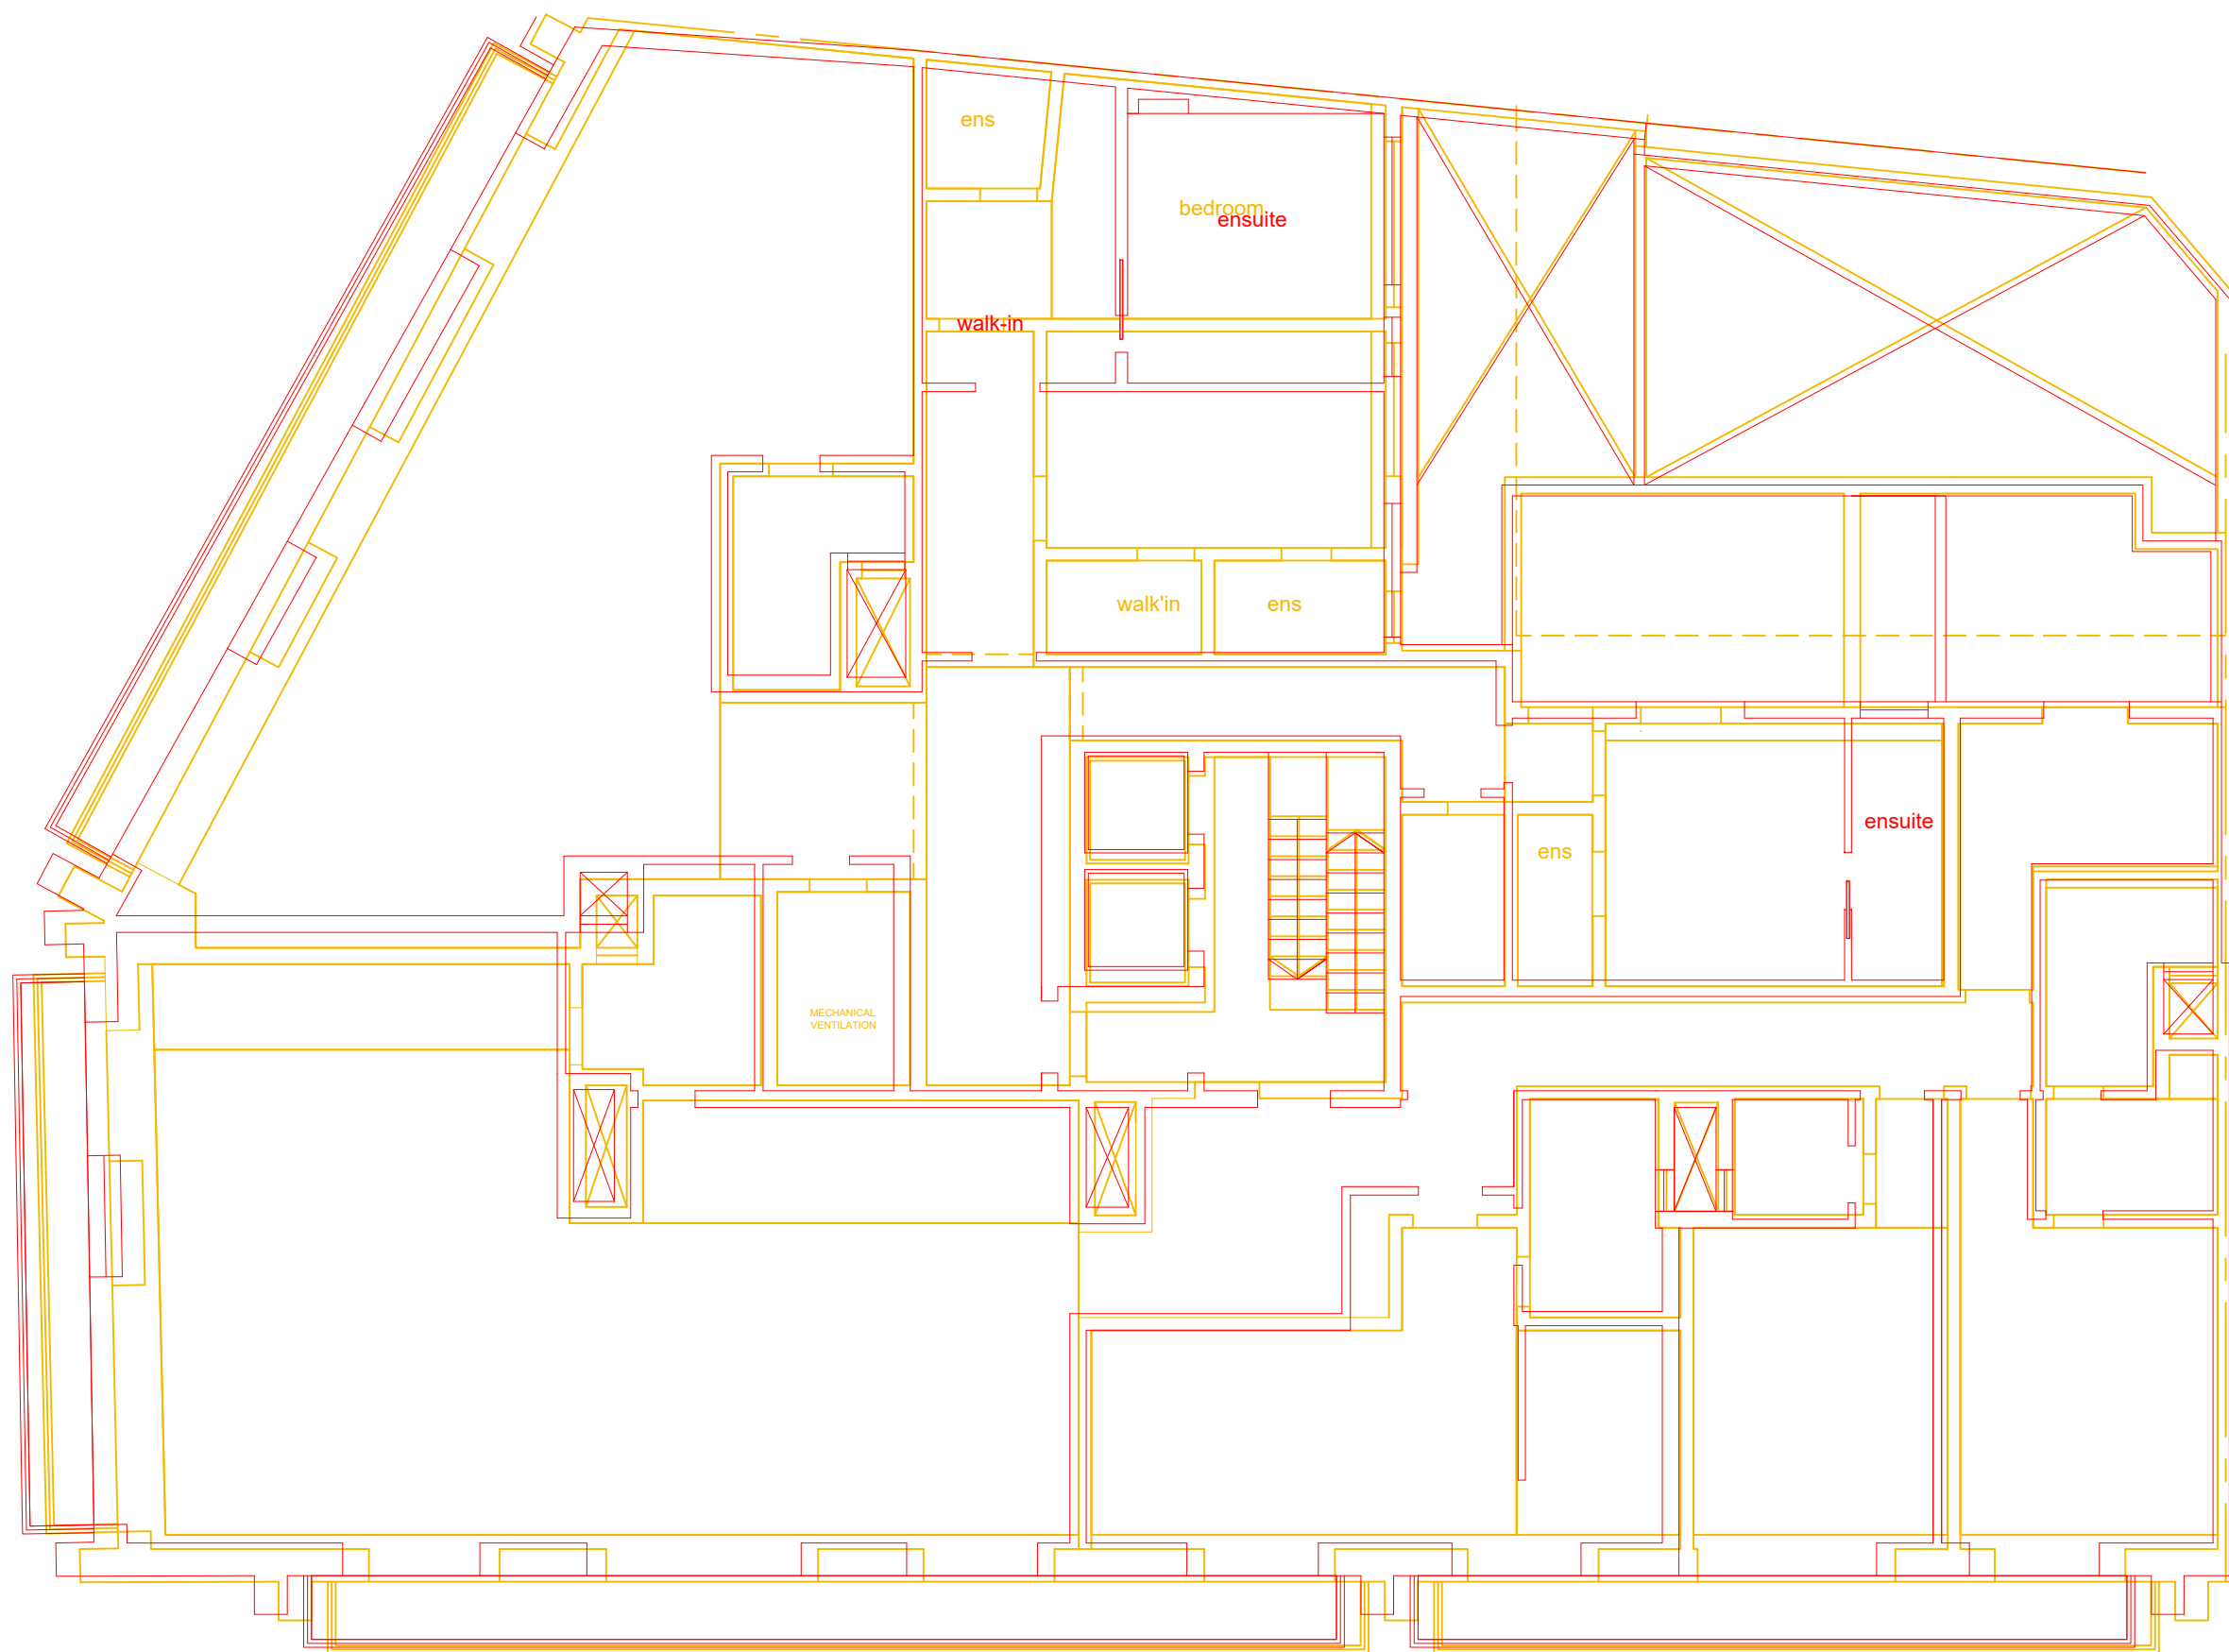

5th Floor Approved & Proposed Superimposed  
Scale 1:100



\\192.168.0.250\p\_Drive\01-DRAWINGS\2015\15132 - EZT Sliema\01 drawings\2020.03.20 - FOR MINOR AMENDMENT rev. G.dwg

 Michael Ellul	Triq it-Torri c/w Xatt Ta' Qui-Si-Sana P01 - 5th Floor	RB/CDG EM G	15/12 1100 on A1
-------------------	---	-------------------	---------------------